

1
2a

EXISTING LANDSCAPE PLAN

SCALE: 1/128"=1'-0"

0 10' 50' 100' 200' 400'



HUTTER ARCHITECTS, LTD.
401 N. Michigan Ave.
Suite 1200
Chicago, IL 60611
312.492.8000
www.hutterarchitects.com


2a







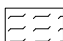

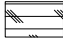
DATE	REVISION / ISSUE
09/19/22	ISSUE FOR REVIEW
08/02/22	ISSUE FOR REVIEW


LAKESHORE
RECYCLING SYSTEMS
3152 S. CALIFORNIA AVE
CHICAGO, ILLINOIS

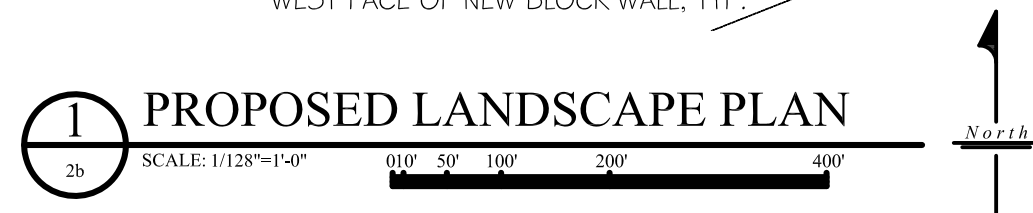COPYRIGHT NOTICE
This design, drawing, and detail is the copyrighted property of HUTTER ARCHITECTS, LTD. No part hereof shall be copied, duplicated, distributed, disclosed, or made available to anyone without the written consent of HUTTER ARCHITECTS, LTD.

EXISTING TREES:	39
NEW TREES:	28
TOTAL TREES:	67

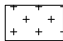


UPLAND & RIPARIAN HABITAT KEY			
	COMMON NAME / BOTANICAL NAME		COMMON NAME / BOTANICAL NAME
	PALM SEDGE / CAREX MUSKINGMENSIS		BOSTON IVY / PARTHENOCISSUS TRICUSPIDATA
	SWITCH GRASS / PANICUM VIRGATUM		INTERMEDIATE YEW / TAXUS x MEDIA "BROWNII"
	PURPLE CONEFLOWER / ECHINACEA PURPUREA		BUR OAK / QUERCUS MACROCARPA
	BUTTERFLY MILKWEED / ASCLEPIAS TUBEROSA		BLACKGUM / NYSSA SYLVATICA
	SHOWY GOLDENROD / SOLIDAGO GOLDENMOSA		ALLEGHENY SERVICEBERRY / AMELANCHIER LAEVIS
	BIG BLUESTEM / ANDROPOGON GERARDII		

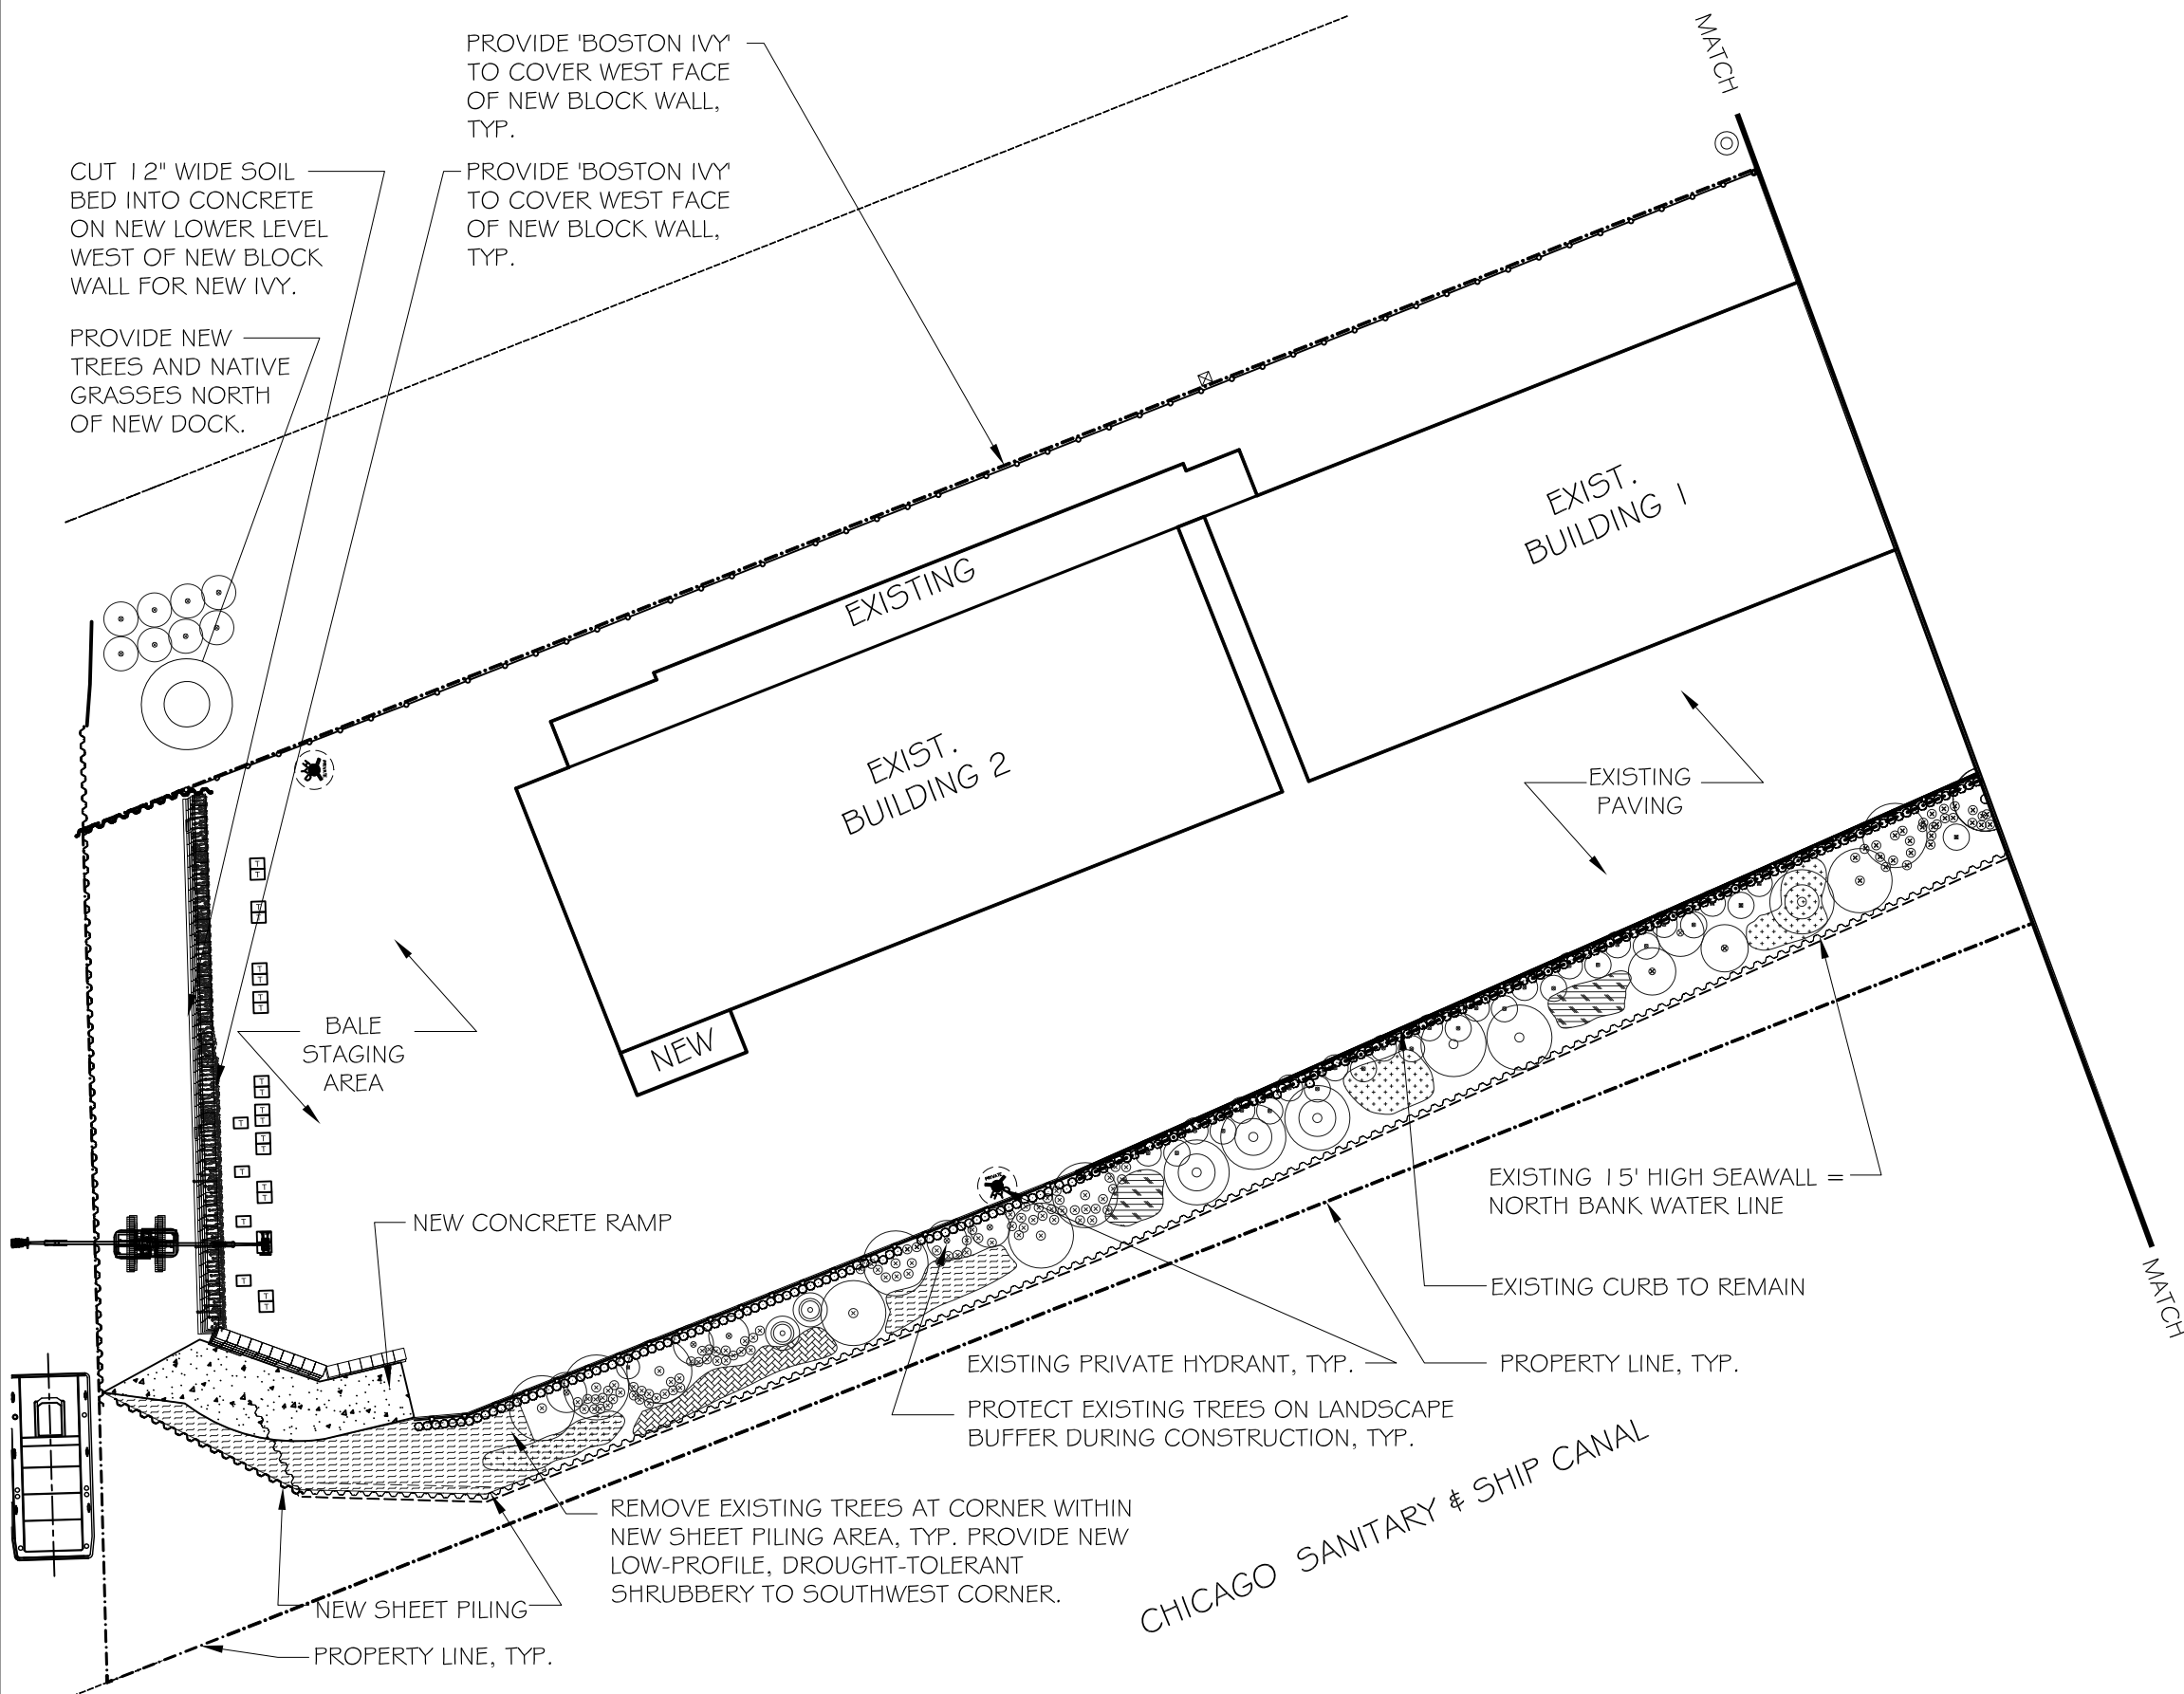

1
2c


PROPOSED ENLARGED LANDSCAPE PLAN

SCALE: 1/64"=1'-0"

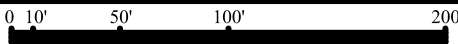

2c

DATE	REVISION / ISSUE
09/19/22	ISSUE FOR REVIEW
08/02/22	ISSUE FOR REVIEW

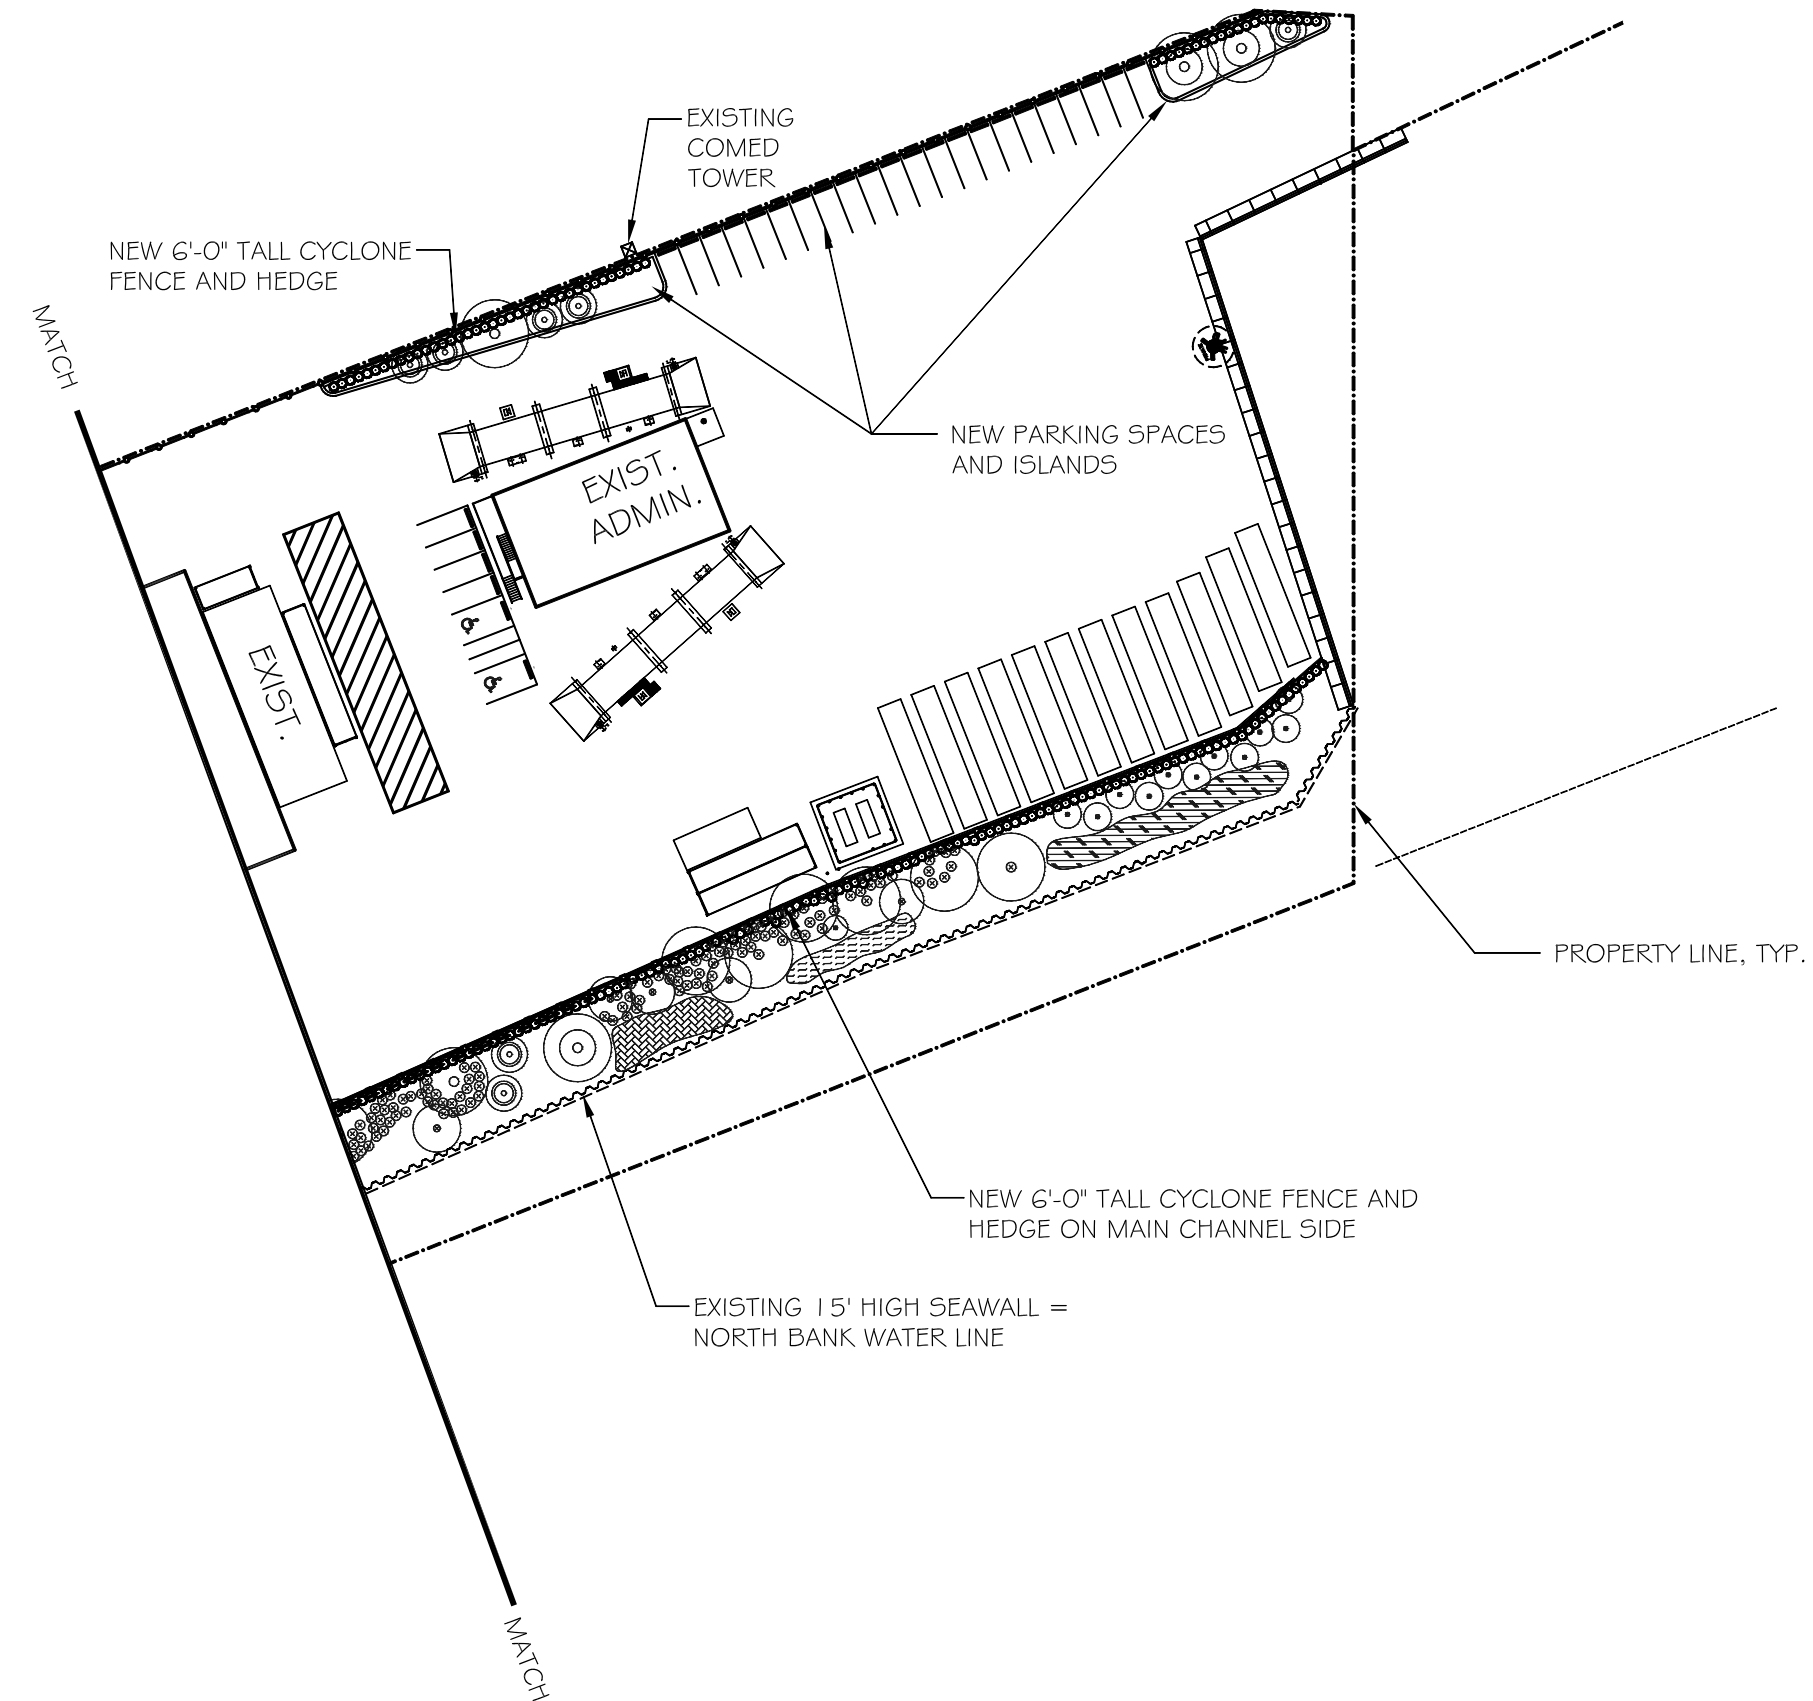

1 PROPOSED ENLARGED LANDSCAPE PLAN
2d
SCALE: 1/64"=1'-0"
0 10' 50' 100' 200'



DATE	REVISION / ISSUE
09/19/22	ISSUE FOR REVIEW
08/02/22	ISSUE FOR REVIEW